


PLOT DATE: 2/19/2010 PLOT TIME: 11:00:30 AM

NDM-SCO-EMWD USACE PERRIS II/ PDF.s129d.dgn

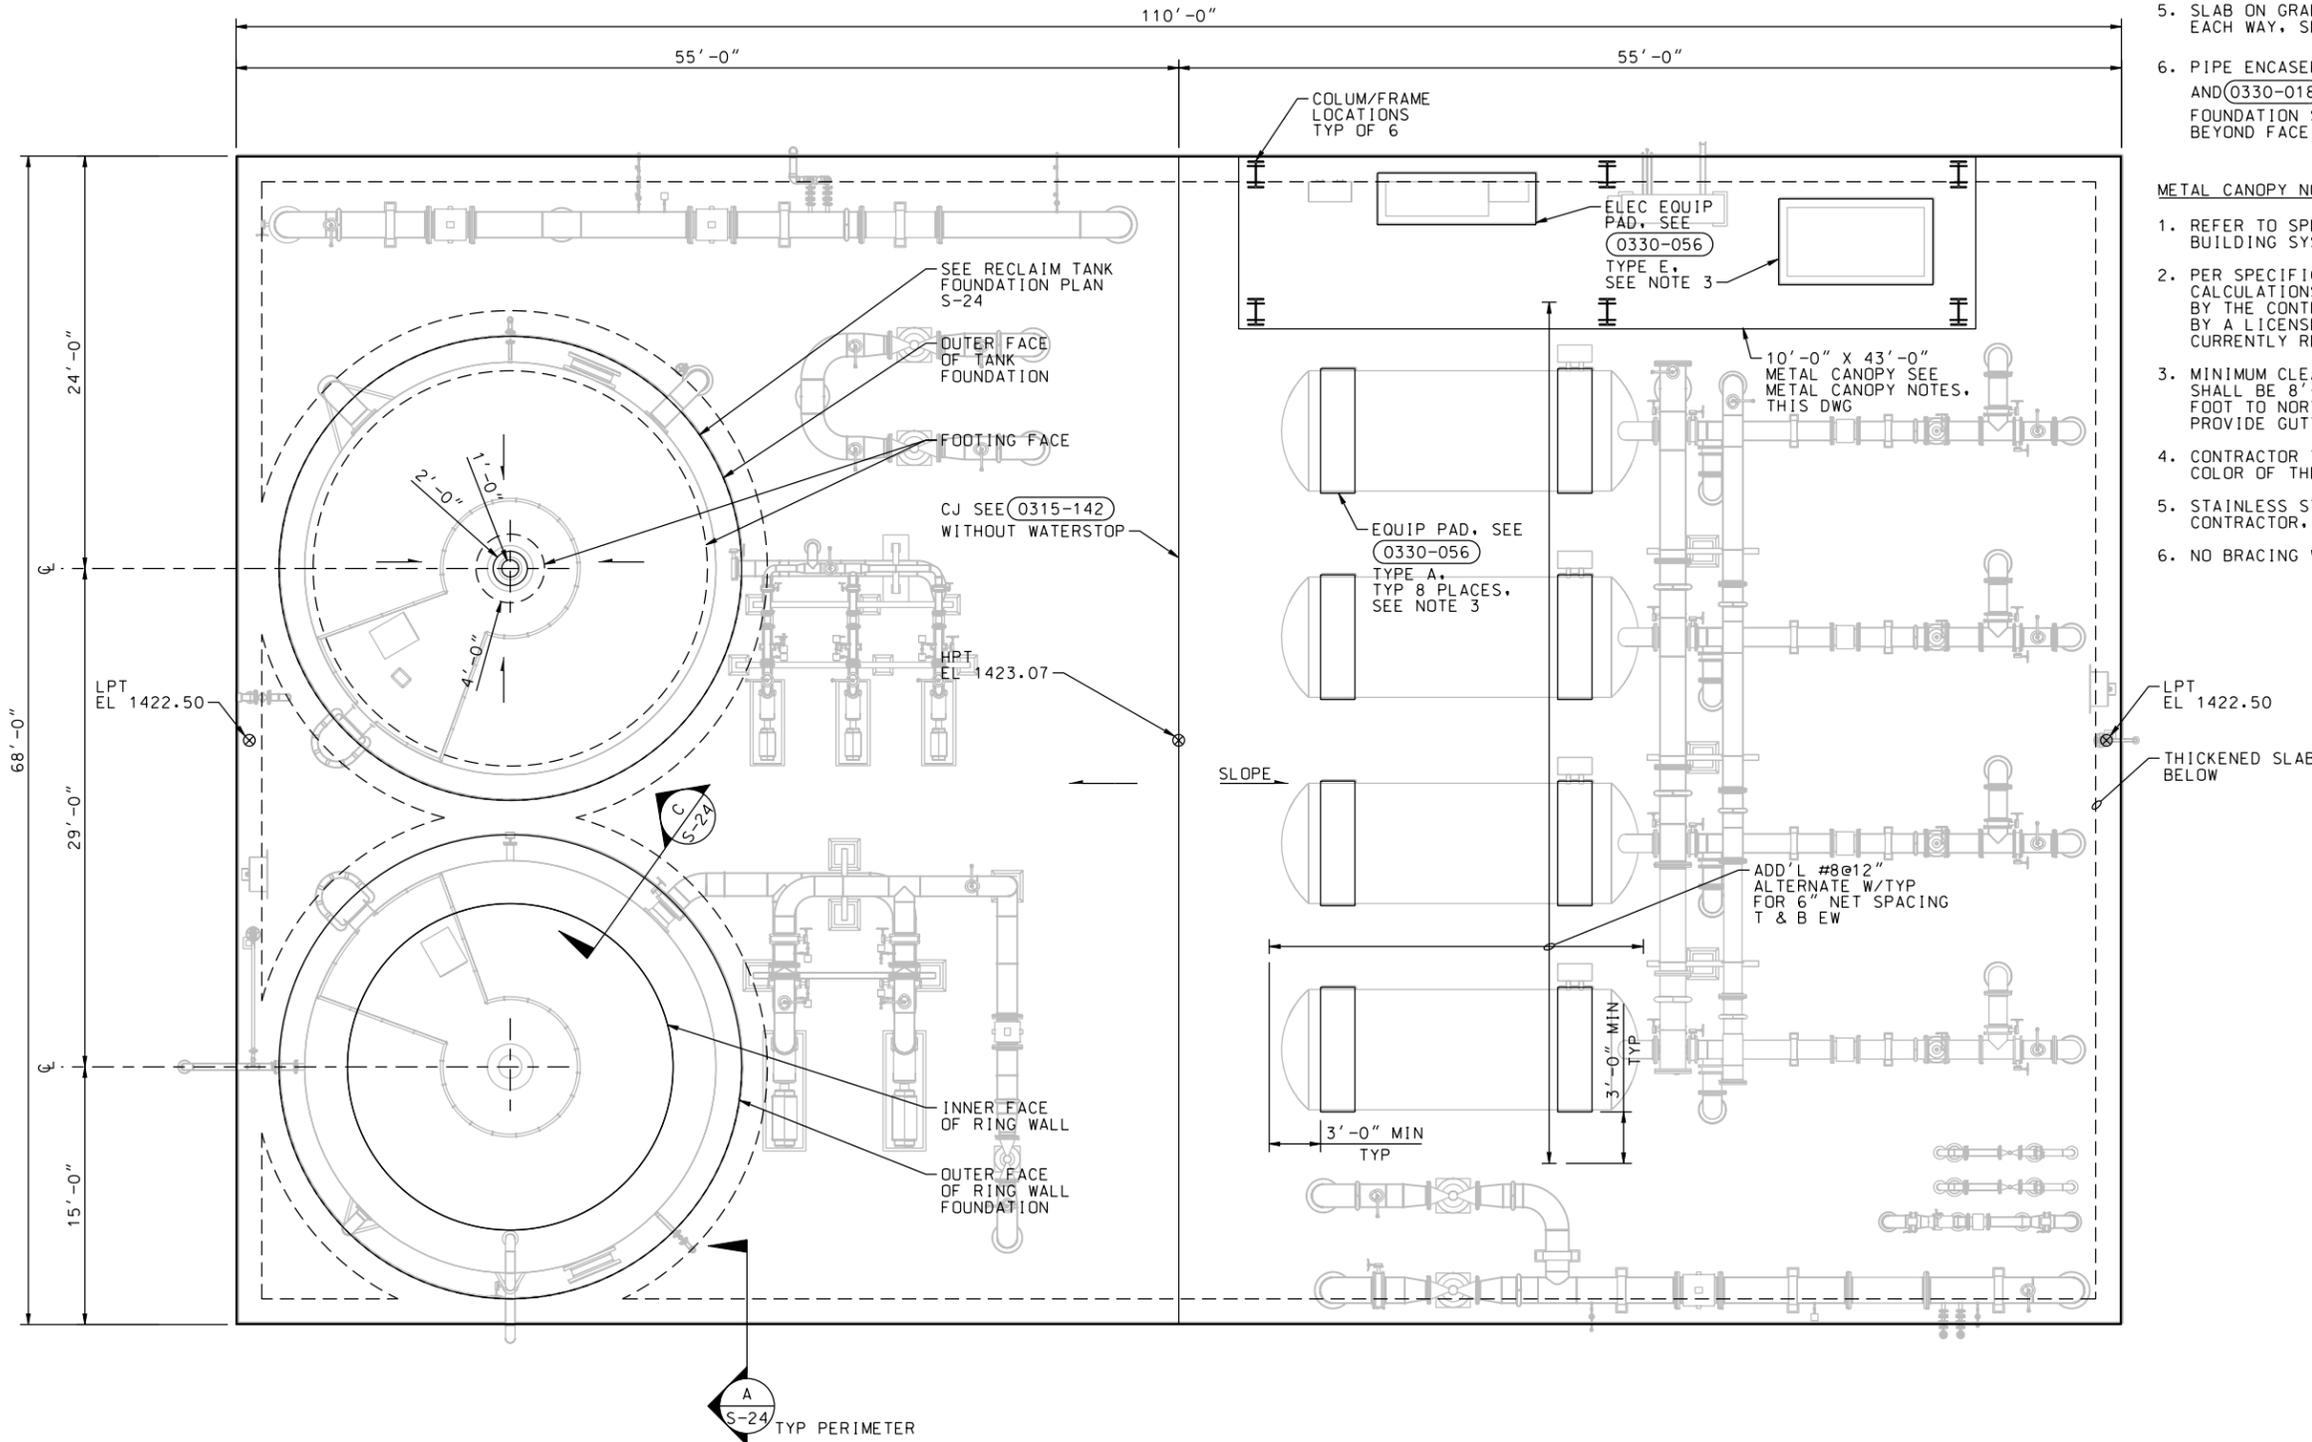

FOUNDATION PLAN


3/16=1'-0"

NOTES:

1. REFER TO GENERAL STRUCTURAL NOTES, DWG G-10.
2. COORDINATE SLAB PENETRATIONS WITH MECHANICAL AND ELECTRICAL FOR ADDITIONAL REINF AT OPENINGS. SEE (0330-001).
3. CONTRACTOR TO COORDINATE REQUIRED FOOTPRINTS AND HEIGHTS OF PADS AND PIPE SUPPORTS WITH MECHANICAL AND ELECTRICAL EQUIPMENT MANUFACTURER. SEE DWG'S M-2 AND M-3 FOR EQUIPMENT LOCATIONS.
4. ANCHORAGE OF EQUIPMENT SHALL BE DESIGNED AND PROVIDED BY THE EQUIPMENT MANUFACTURER OR CONTRACTOR. CALCULATIONS ARE TO BE STAMPED BY A CIVIL OR STRUCTURAL ENGINEER CURRENTLY LICENSED IN THE STATE OF CALIFORNIA.
5. SLAB ON GRADE SAWN JOINTS AT MAX 20'-0" OC EACH WAY, SEE (0315-192).
6. PIPE ENCASEMENTS, SEE DETAILS (0330-016), (0330-017), AND (0330-018). ALL PIPES ARE ENCASED BELOW ALL FOUNDATION SLABS. EXTEND ALL ENCASEMENTS 1'-6" BEYOND FACE OF EXTERIOR SLABS.

METAL CANOPY NOTES:

1. REFER TO SPECIFICATION SECTION 13 34 19, METAL BUILDING SYSTEMS.
2. PER SPECIFICATION, COMPLETE SHOP DRAWINGS AND CALCULATIONS OF THE CANOPY ARE TO BE SUBMITTED BY THE CONTRACTOR. CALCULATIONS ARE TO BE STAMPED BY A LICENSED CIVIL OR STRUCTURAL ENGINEER CURRENTLY REGISTERED IN THE STATE OF CALIFORNIA.
3. MINIMUM CLEAR HEIGHT UNDER ROOF FRAMING MEMBERS SHALL BE 8'-0". ROOF TO SLOPE DOWN AT 1/2" PER FOOT TO NORTH SIDE, ALONG SHORT PLAN DIMENSION. PROVIDE GUTTERS AND DOWNSPOUTS.
4. CONTRACTOR TO COORDINATE WITH THE OWNER ON FINAL COLOR OF THE CANOPY ROOF SYSTEM.
5. STAINLESS STEEL ANCHOR BOLTS TO BE SUPPLIED BY CONTRACTOR, DESIGNED BY THE CANOPY MANUFACTURER.
6. NO BRACING WILL BE ALLOWED ON OPEN WALL AREAS.

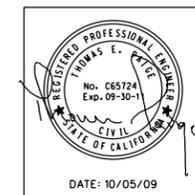

S-23 SHEET **84** OF **226** SHEETS

U.S. ARMY ENGINEER DISTRICT
LOS ANGELES
CORPS OF ENGINEERS
DESIGNED BY: T PAGE
DRAWN BY: A VARGAS
CHECKED BY: M GOODSON
ART. JUNG, P.E.
CHIEF, DESIGN BRANCH
L.A. DISTRICT FILE NO. XXX-XXXX
SPEC. NO.: NOT APPLICABLE
CADD FILE NAME: PDF.s129d.dgn

EASTERN MUNICIPAL WATER DISTRICT
PERRIS II DESALINATION FACILITY
PERRIS, CALIFORNIA
FE/MN FOUNDATION PLAN

| SYMBOL | DESCRIPTIONS | DATE | APPROVAL |
|--------|--------------|------|----------|
| | | | |
| | | | |
| | | | |
| | | | |