


PROFILE SCALE  
 VERT: 1 in = 4 ft.  
 HORZ: 1 in = 40 ft.

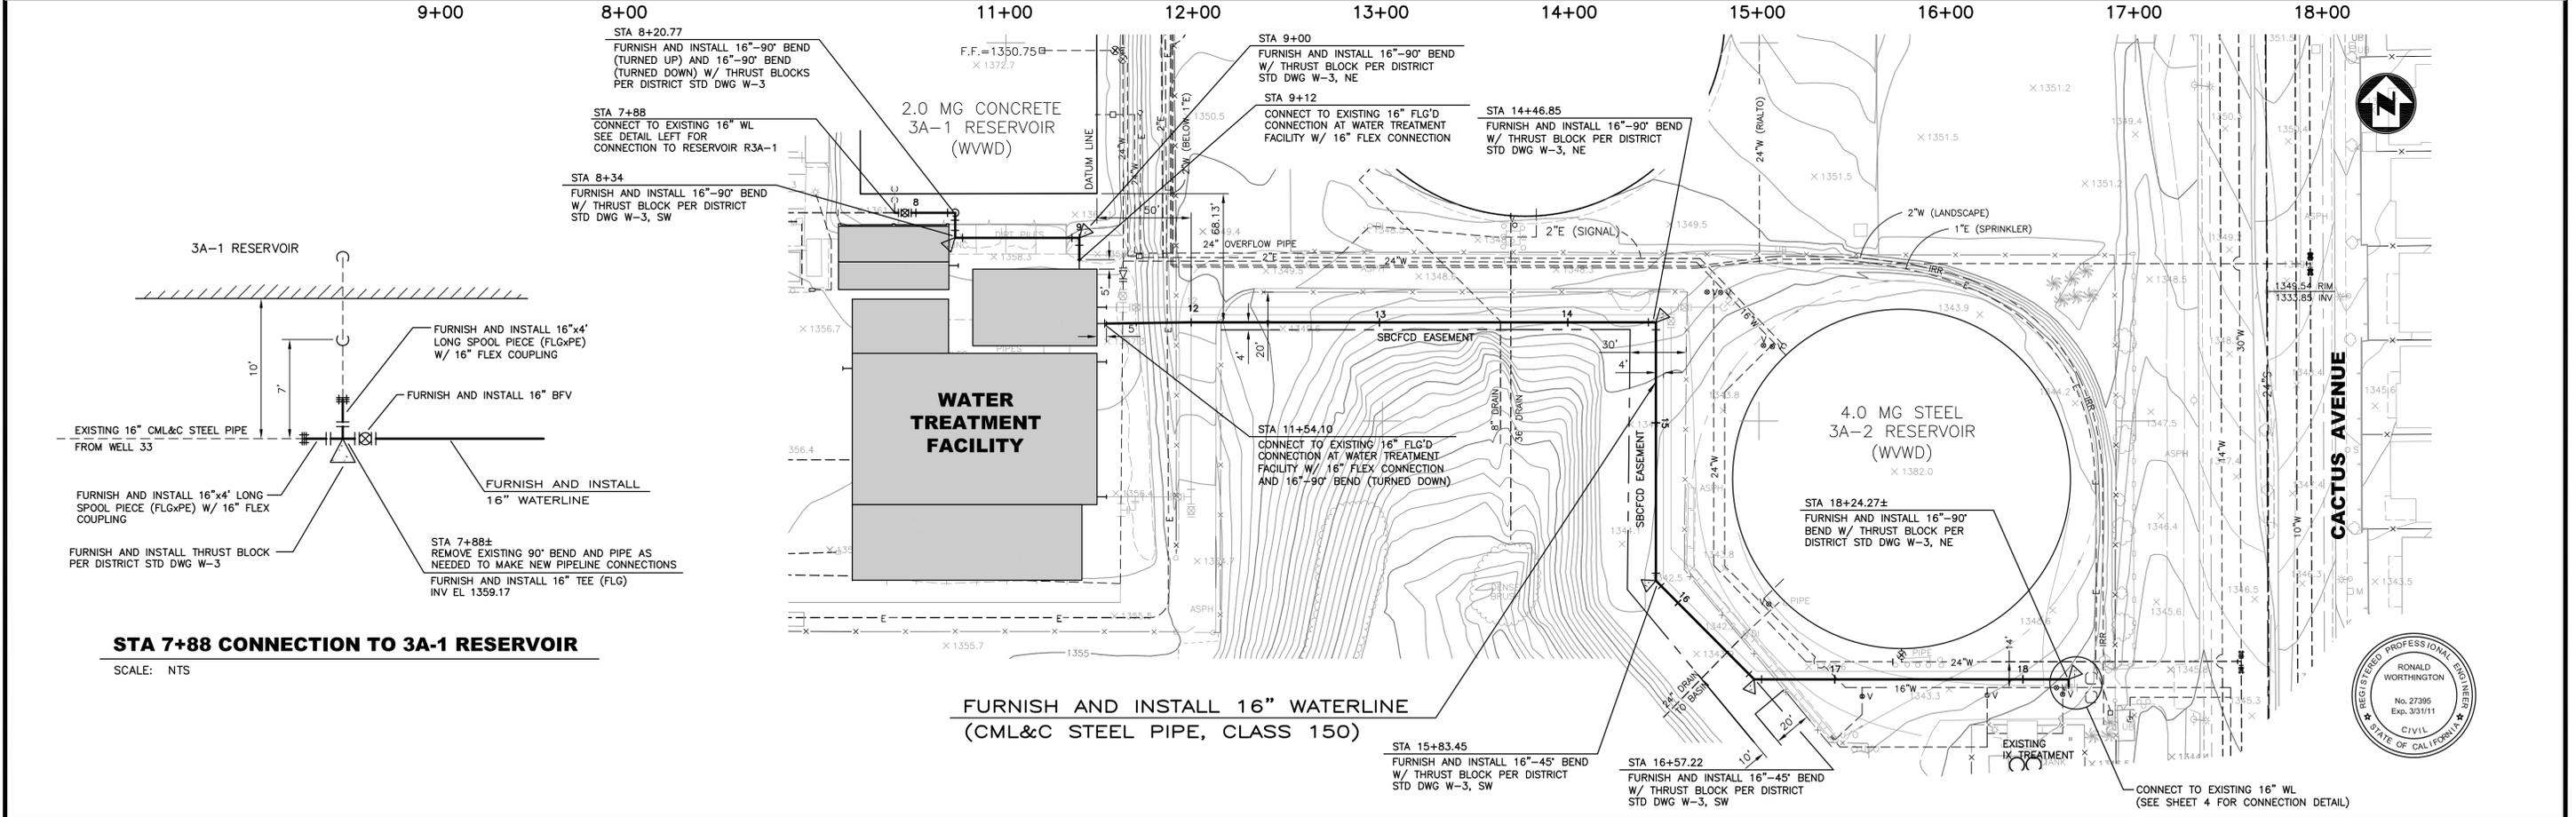

**STA 7+88 CONNECTION TO 3A-1 RESERVOIR**  
 SCALE: NTS

**FURNISH AND INSTALL 16" WATERLINE  
 (CML&C STEEL PIPE, CLASS 150)**



CONSTRUCTION CONTRACTOR AGREES THAT IN ACCORDANCE WITH GENERALLY ACCEPTED CONSTRUCTION PRACTICES, CONSTRUCTION CONTRACTOR WILL BE REQUIRED TO ASSUME SOLE AND COMPLETE RESPONSIBILITY FOR JOB SITE CONDITIONS DURING THE COURSE OF CONSTRUCTION OF THE PROJECT, INCLUDING SAFETY OF ALL PERSONS AND PROPERTY; THAT THIS REQUIREMENT SHALL BE MADE TO APPLY CONTINUOUSLY AND NOT BE LIMITED TO NORMAL WORKING HOURS, AND CONSTRUCTION CONTRACTOR FURTHER AGREES TO DEFEND, INDEMNIFY AND HOLD DESIGN PROFESSIONAL HARMLESS FROM ANY AND ALL LIABILITY, REAL OR ALLEGED, IN CONNECTION WITH THE PERFORMANCE OF WORK ON THIS PROJECT, EXCEPTING LIABILITY ARISING FROM THE SOLE NEGLIGENCE OF DESIGN PROFESSIONAL.

Underground Service Alert  
 Call: TOLL FREE  
 1-800-227-2600  
 TWO WORKING DAYS BEFORE YOU DIG

Revision	No.	By	Date	Approval
				APPROVED
				27395 RCE
				Date
				Date
Designed	LSJ	Checked	RW	Scale:
Drawn	LSJ	Job No.	62026.184	AS SHOWN

APPROVED  
 27395  
 RCE  
 Date  
 Date  
 Scale:  
 AS SHOWN

**ENGINEERING RESOURCES**  
 OF SOUTHERN CALIFORNIA, INC.  
 1820 Commercenter Circle  
 San Bernardino, California 92408-3430  
 (909) 890-1255 Fax (909) 890-0995

**WEST VALLEY WATER DISTRICT / CITY OF RIALTO**  
**WELL HEAD TREATMENT SYSTEM PROJECT**  
**16" WATERLINE TO DISCHARGE BASIN AND EXISTING IX TREATMENT**  
**STA 11+54.10 TO STA 18+24.27±**  
 SHEET 5 OF 12  
 SHEETS 4-1344