

**PRELIMINARY**  
**NOT FOR CONSTRUCTION**




15070 AVENUE OF SCIENCE, SUITE 100  
 SAN DIEGO, CA 92128  
 858.385.0500 TEL  
 858.385.0400 FAX  
 WWW.NV5.COM

**DWR WATER-ENERGY GRANT APPLICATION**  
**VICINITY MAP**

ATTACHMENT  
**3**

**PREPARED FOR: TERRACE WATER COMPANY DATE SUBMITTED: DEC 2014**

JOB NUMBER  
**SDB083601**

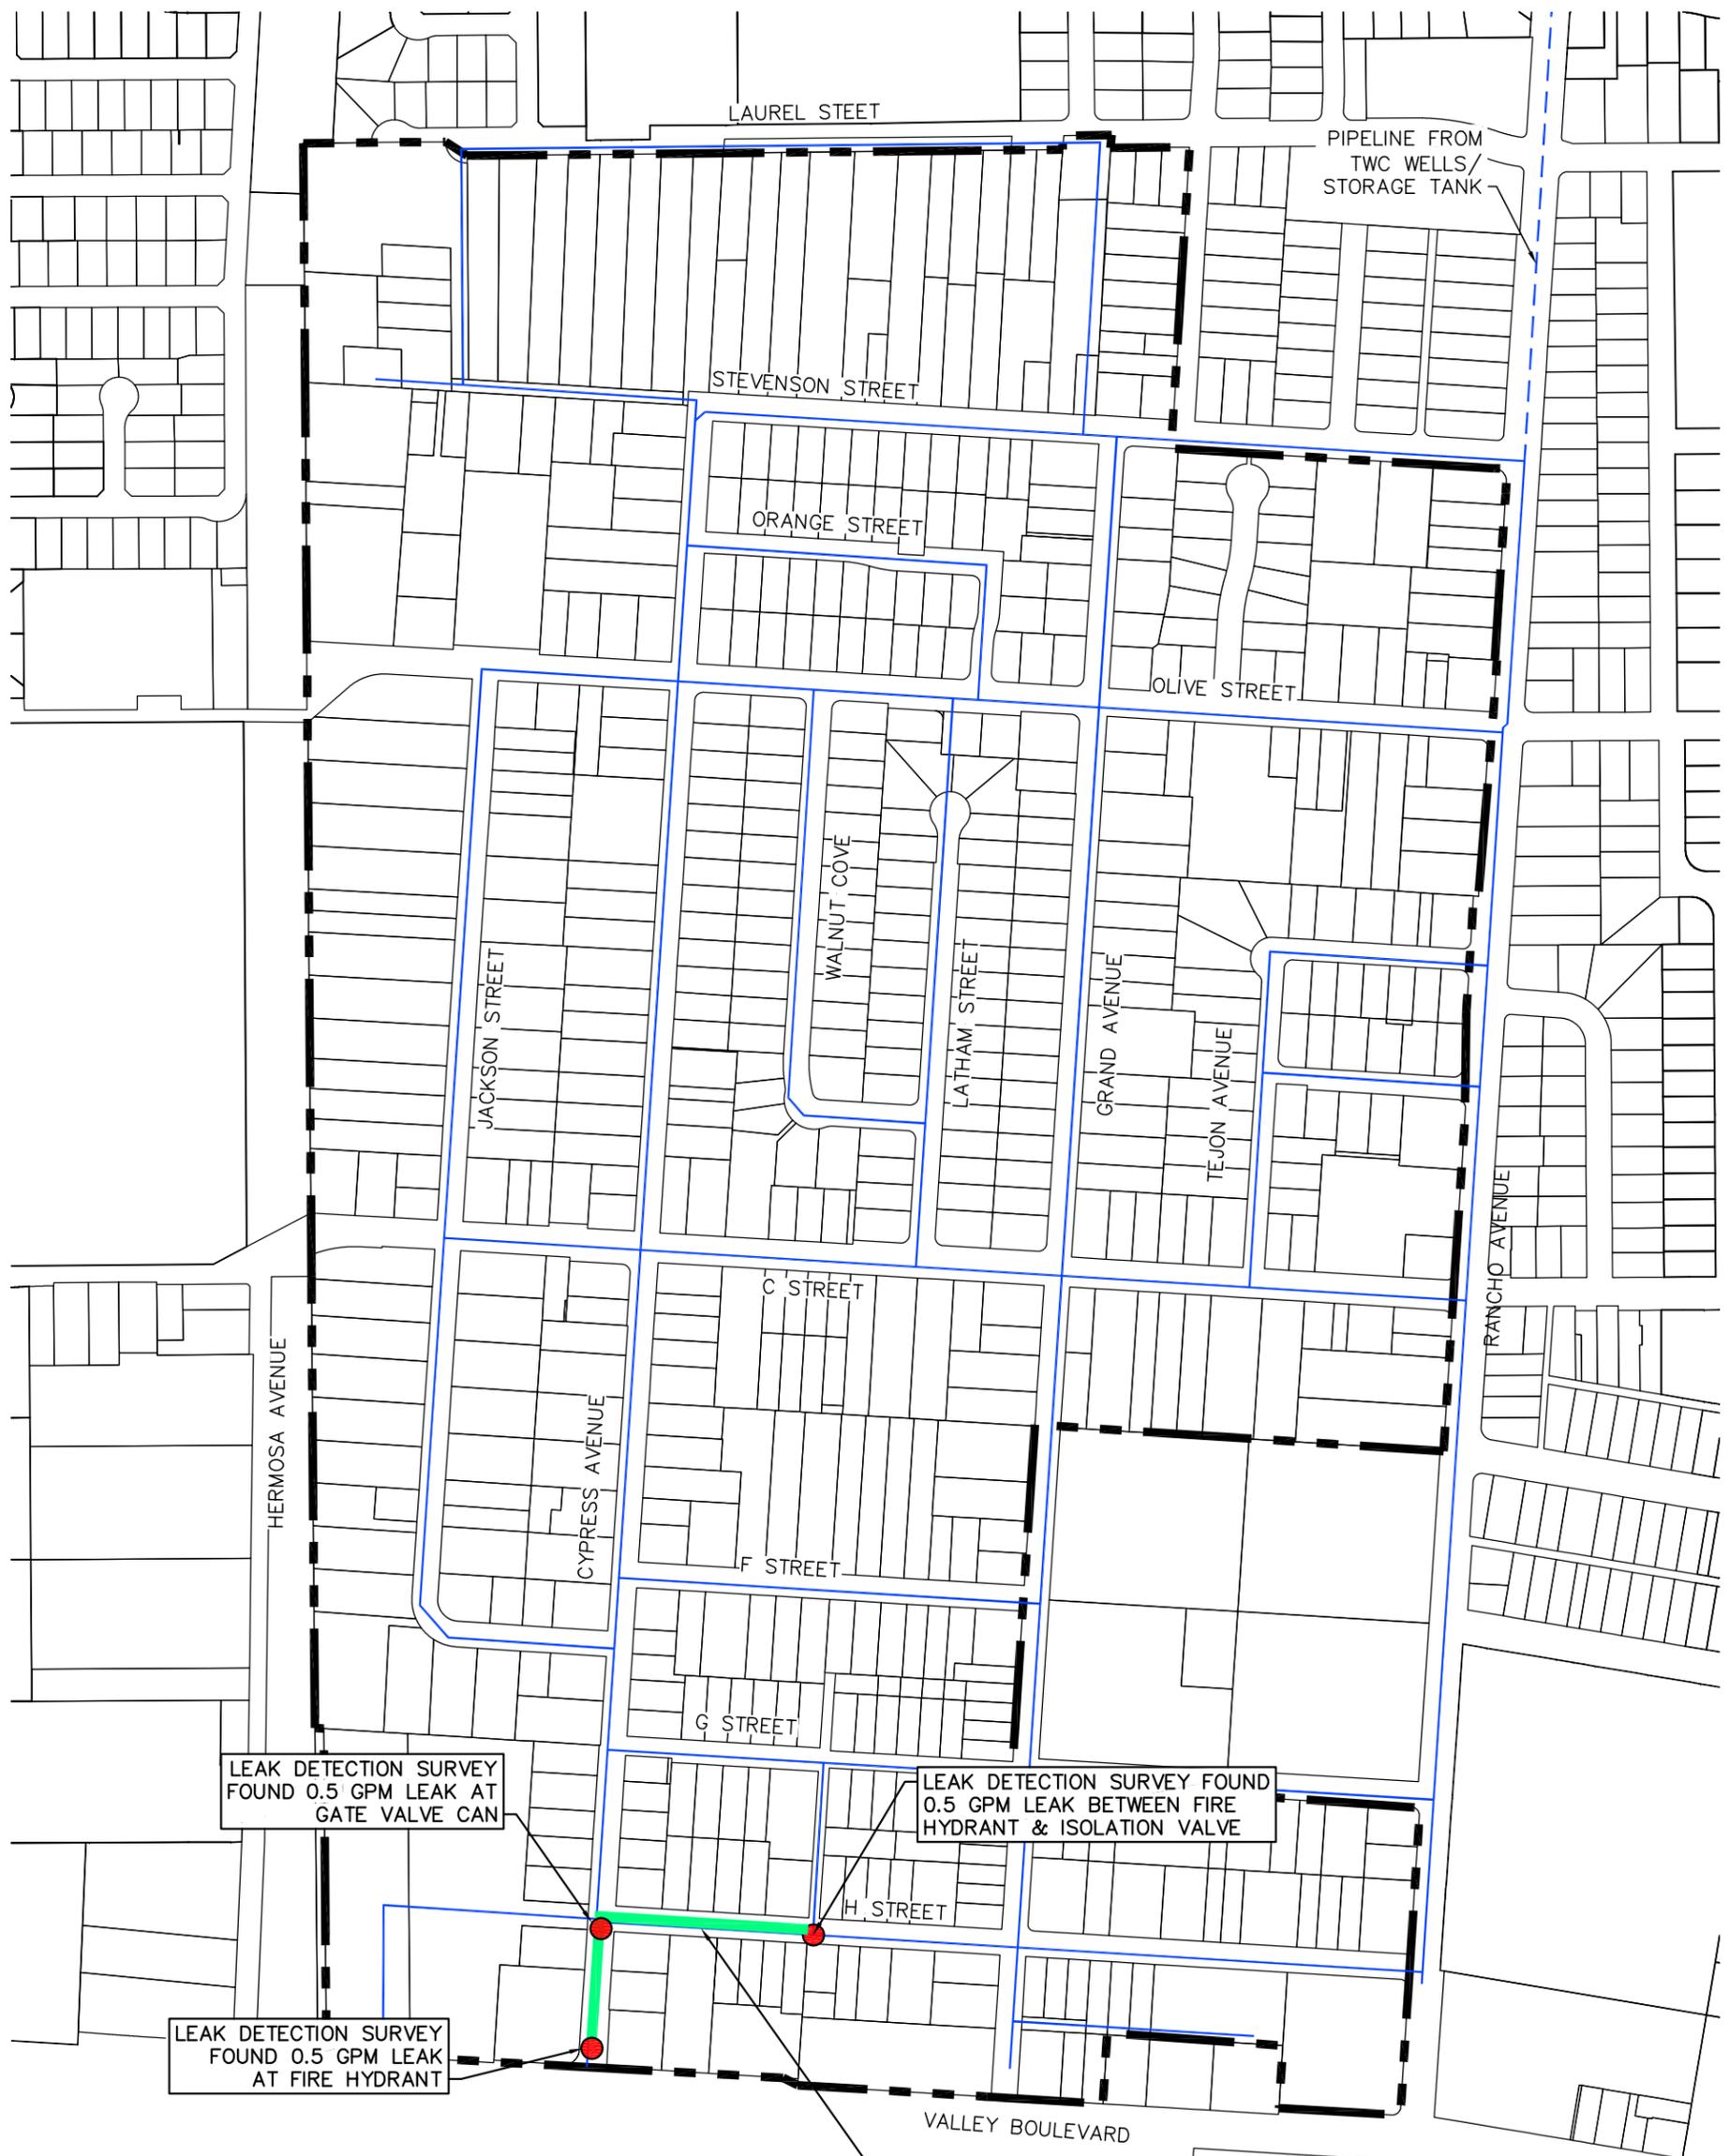


**LEGEND**

-  TERRACE WATER COMPANY SERVICE AREA
-  EX. POTABLE WATER PIPELINES
-  LOCATIONS OF WATER LEAKAGE
-  REMOVE & REPLACE EXISTING WATER PIPELINE WITH NEW 6" PVC PIPE

**PROPOSED PROJECT:**  
 REPLACEMENT OF LEAKING 6" STEEL AND ASBESTOS CEMENT PIPE WITH NEW 6" PVC C900 PIPE. REPLACE EXISTING LEAKING APPURTENANCES (FIRE HYDRANTS AND GATE VALVES)

**PRELIMINARY**  
 NOT FOR CONSTRUCTION

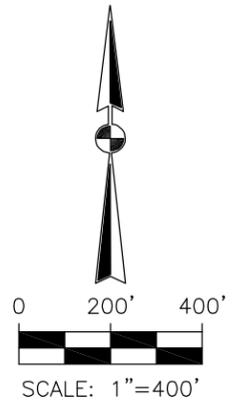

15070 AVENUE OF SCIENCE, SUITE 100  
 SAN DIEGO, CA 92128  
 858.385.0500 TEL  
 858.385.0400 FAX  
 WWW.NV5.COM

DATE: 12/11/14 TIME: 9:10:24 AM  
 NETWORK: NONE  
 PATH: N:\SDB083601\CADD\EXHIBIT  
 DWG NAME: TWC\_EXISTFACILITIES.DWG  
 LAYOUT: Layout1  
 DESIGNER: MGR:

**DWR WATER-ENERGY GRANT APPLICATION**  
**EXISTING WATER FACILITIES**

PREPARED FOR: TERRACE WATER COMPANY

DATE SUBMITTED: DEC 2014

ATTACHMENT

**3**

JOB NUMBER  
 SDB083601