


BEAM SUPPORT CONNECTION

CONCRETE SLAB CONNECTION

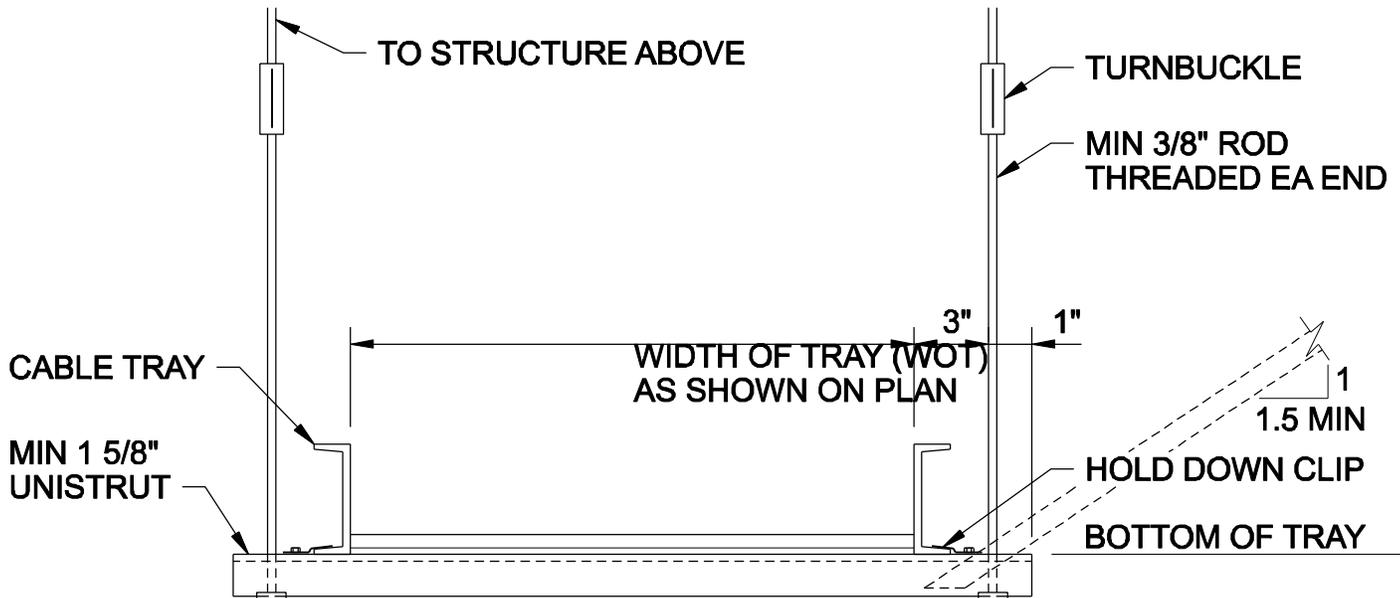

NOTES:

1. ALL CABLE TRAY SUPPORT MATERIAL SHALL BE FABRICATED FROM HOT DIP GALVANIZED STEEL. REPAIR ALL DAMAGED COATING AS PER SPECIFICATIONS.
2. DETERMINE SPAN AND TYPE OF SUPPORTS, LOCATE SUPPORTS, AND SIZE SUPPORT RODS, CONNECTIONS AND BRACES PER MANUFACTURERS RECOMMENDATIONS AND SEISMIC REQUIREMENTS.
3. USE STAINLESS STEEL HARDWARE IN WET OR CORROSIVE AREAS.

CABLE TRAY SUPPORT

NTS

© CH2M HILL