
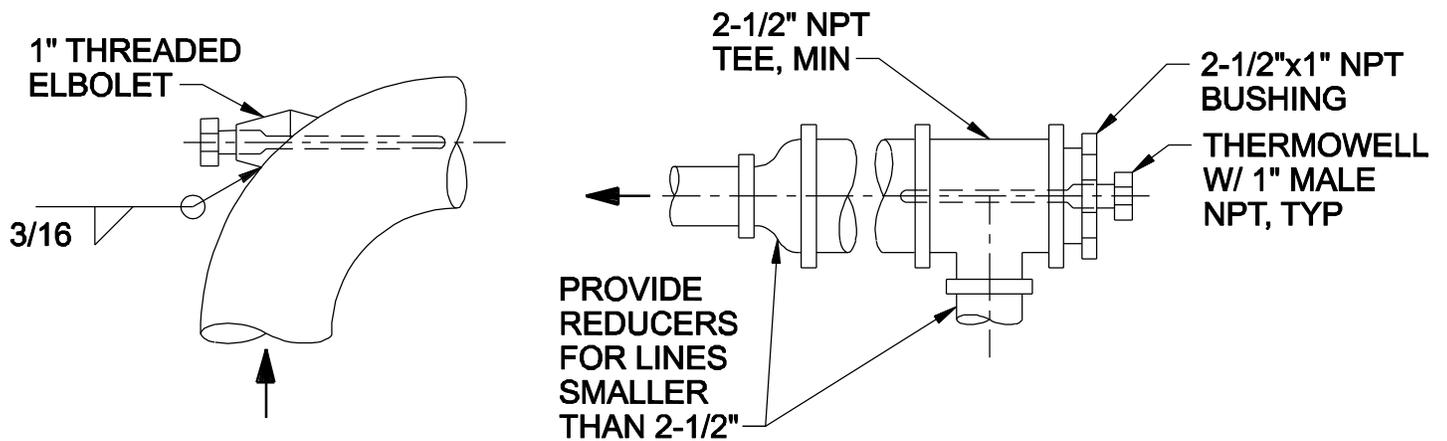


**CEMENT LINED STEEL, CAST IRON AND DUCTILE IRON PIPE**

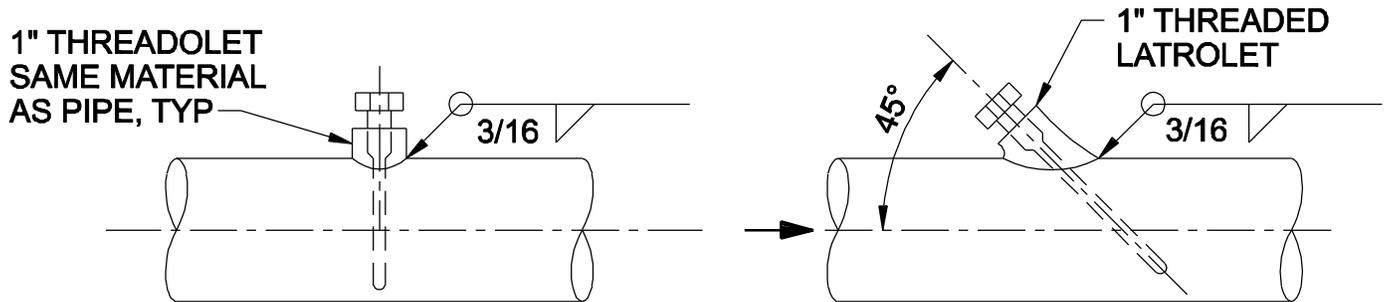

**STEEL AND STAINLESS STEEL PIPE**

**PRESSURE CONNECTION INSTALLATION**

NTS

© CH2M HILL